




2240
9011 P1

New Cemetery - FIG - Ross Road W, Falklands
CemeteryBirdseye_Harbour_Present_SketchStyle

2023-04-20

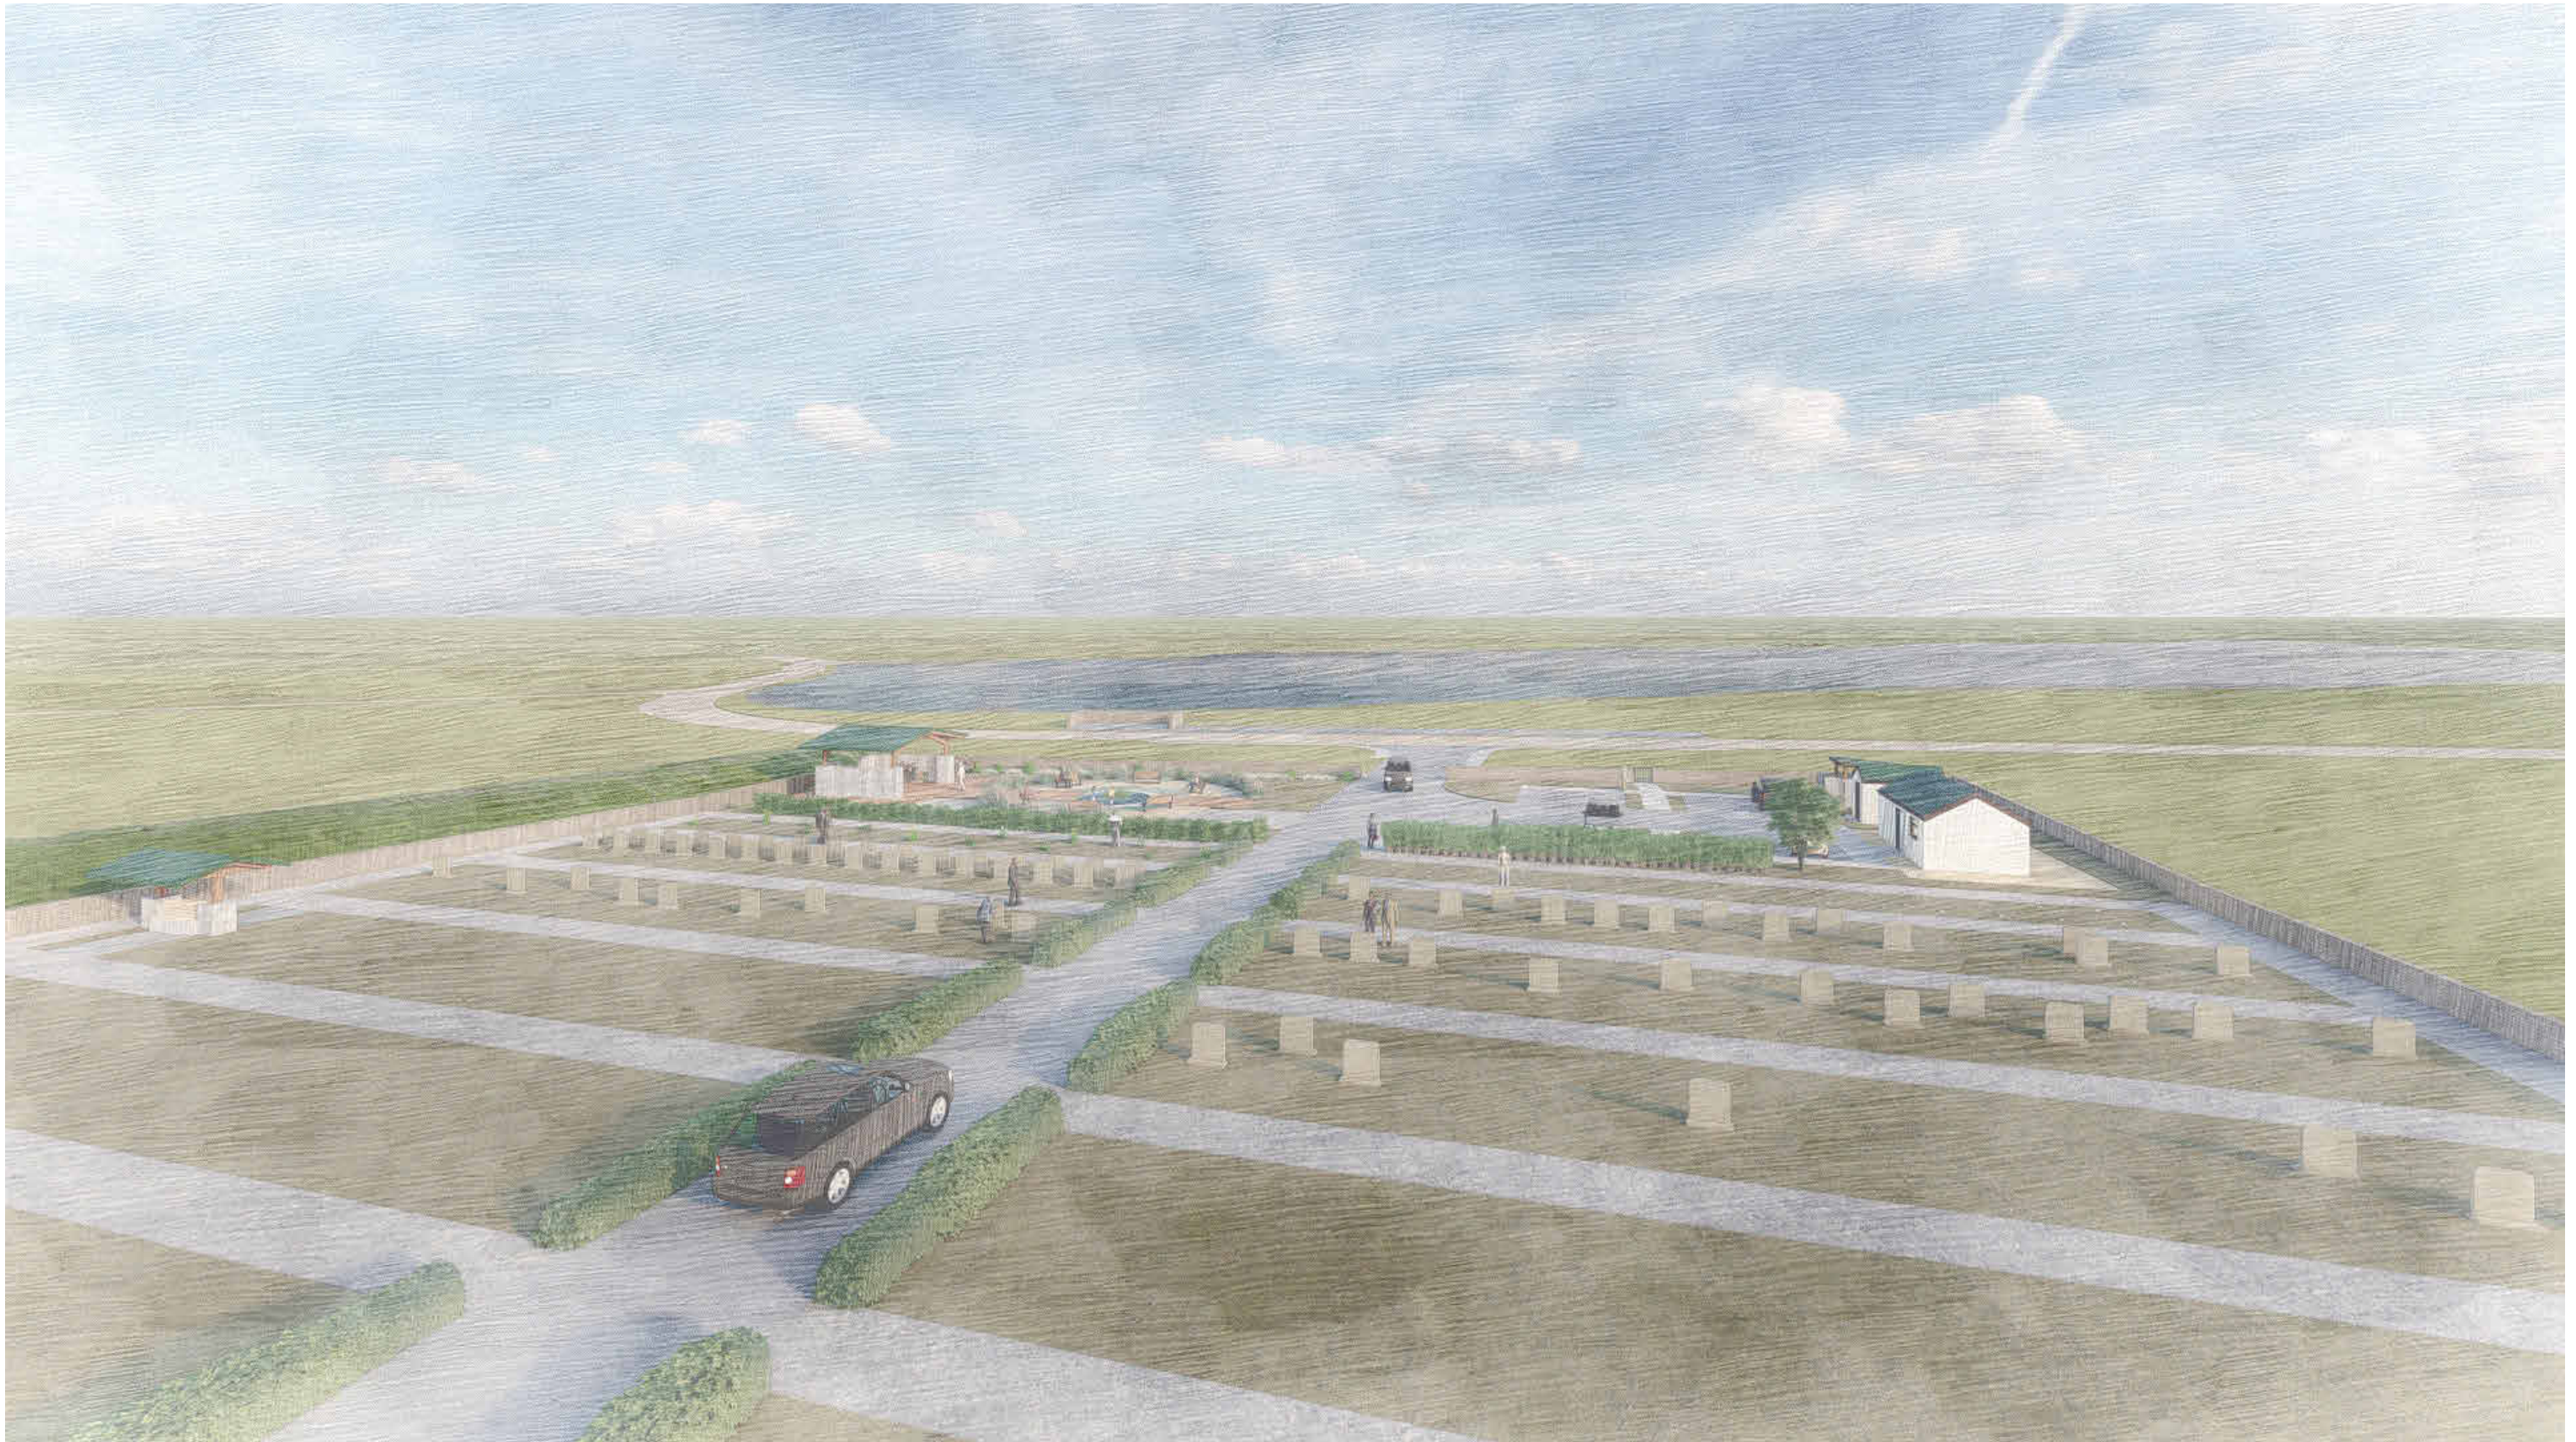

LOVELOCK MITCHELL
ARCHITECTS