




2240
9016 P1

New Cemetery - FIG - Ross Road W, Falklands
ViewFromStanley_SketchStyle

2023-04-20

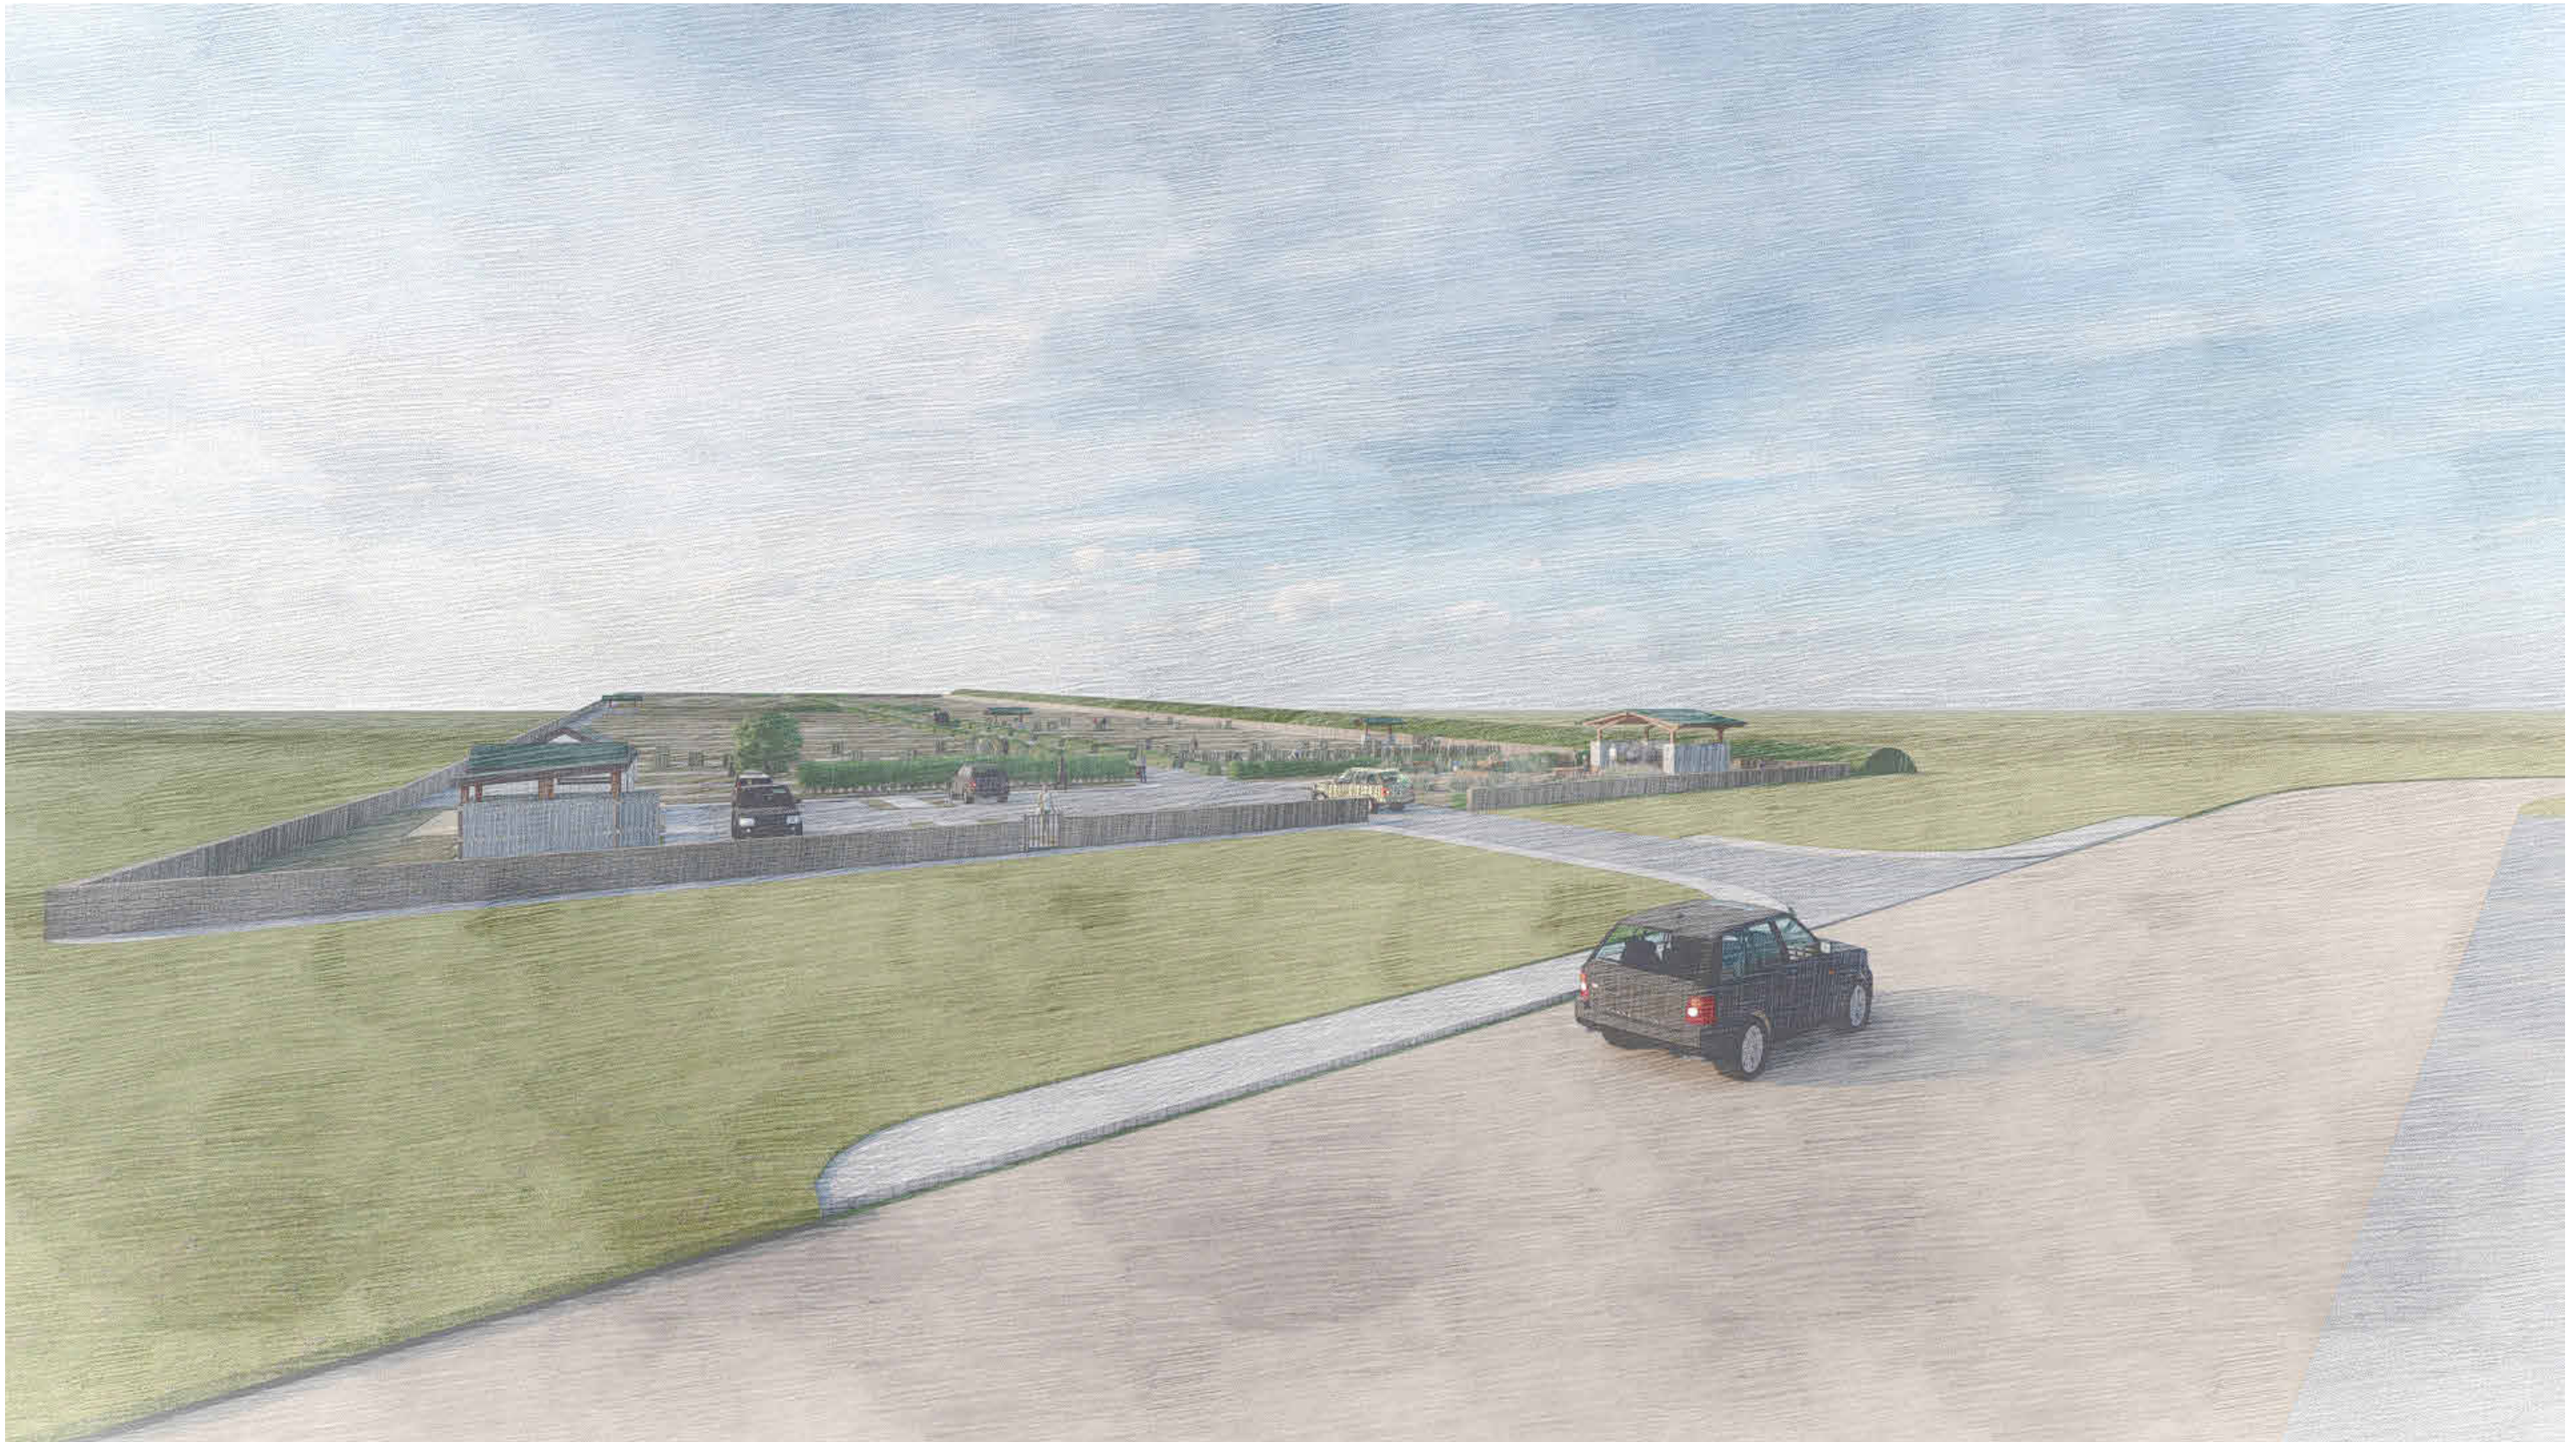

LOVELOCK MITCHELL
ARCHITECTS